




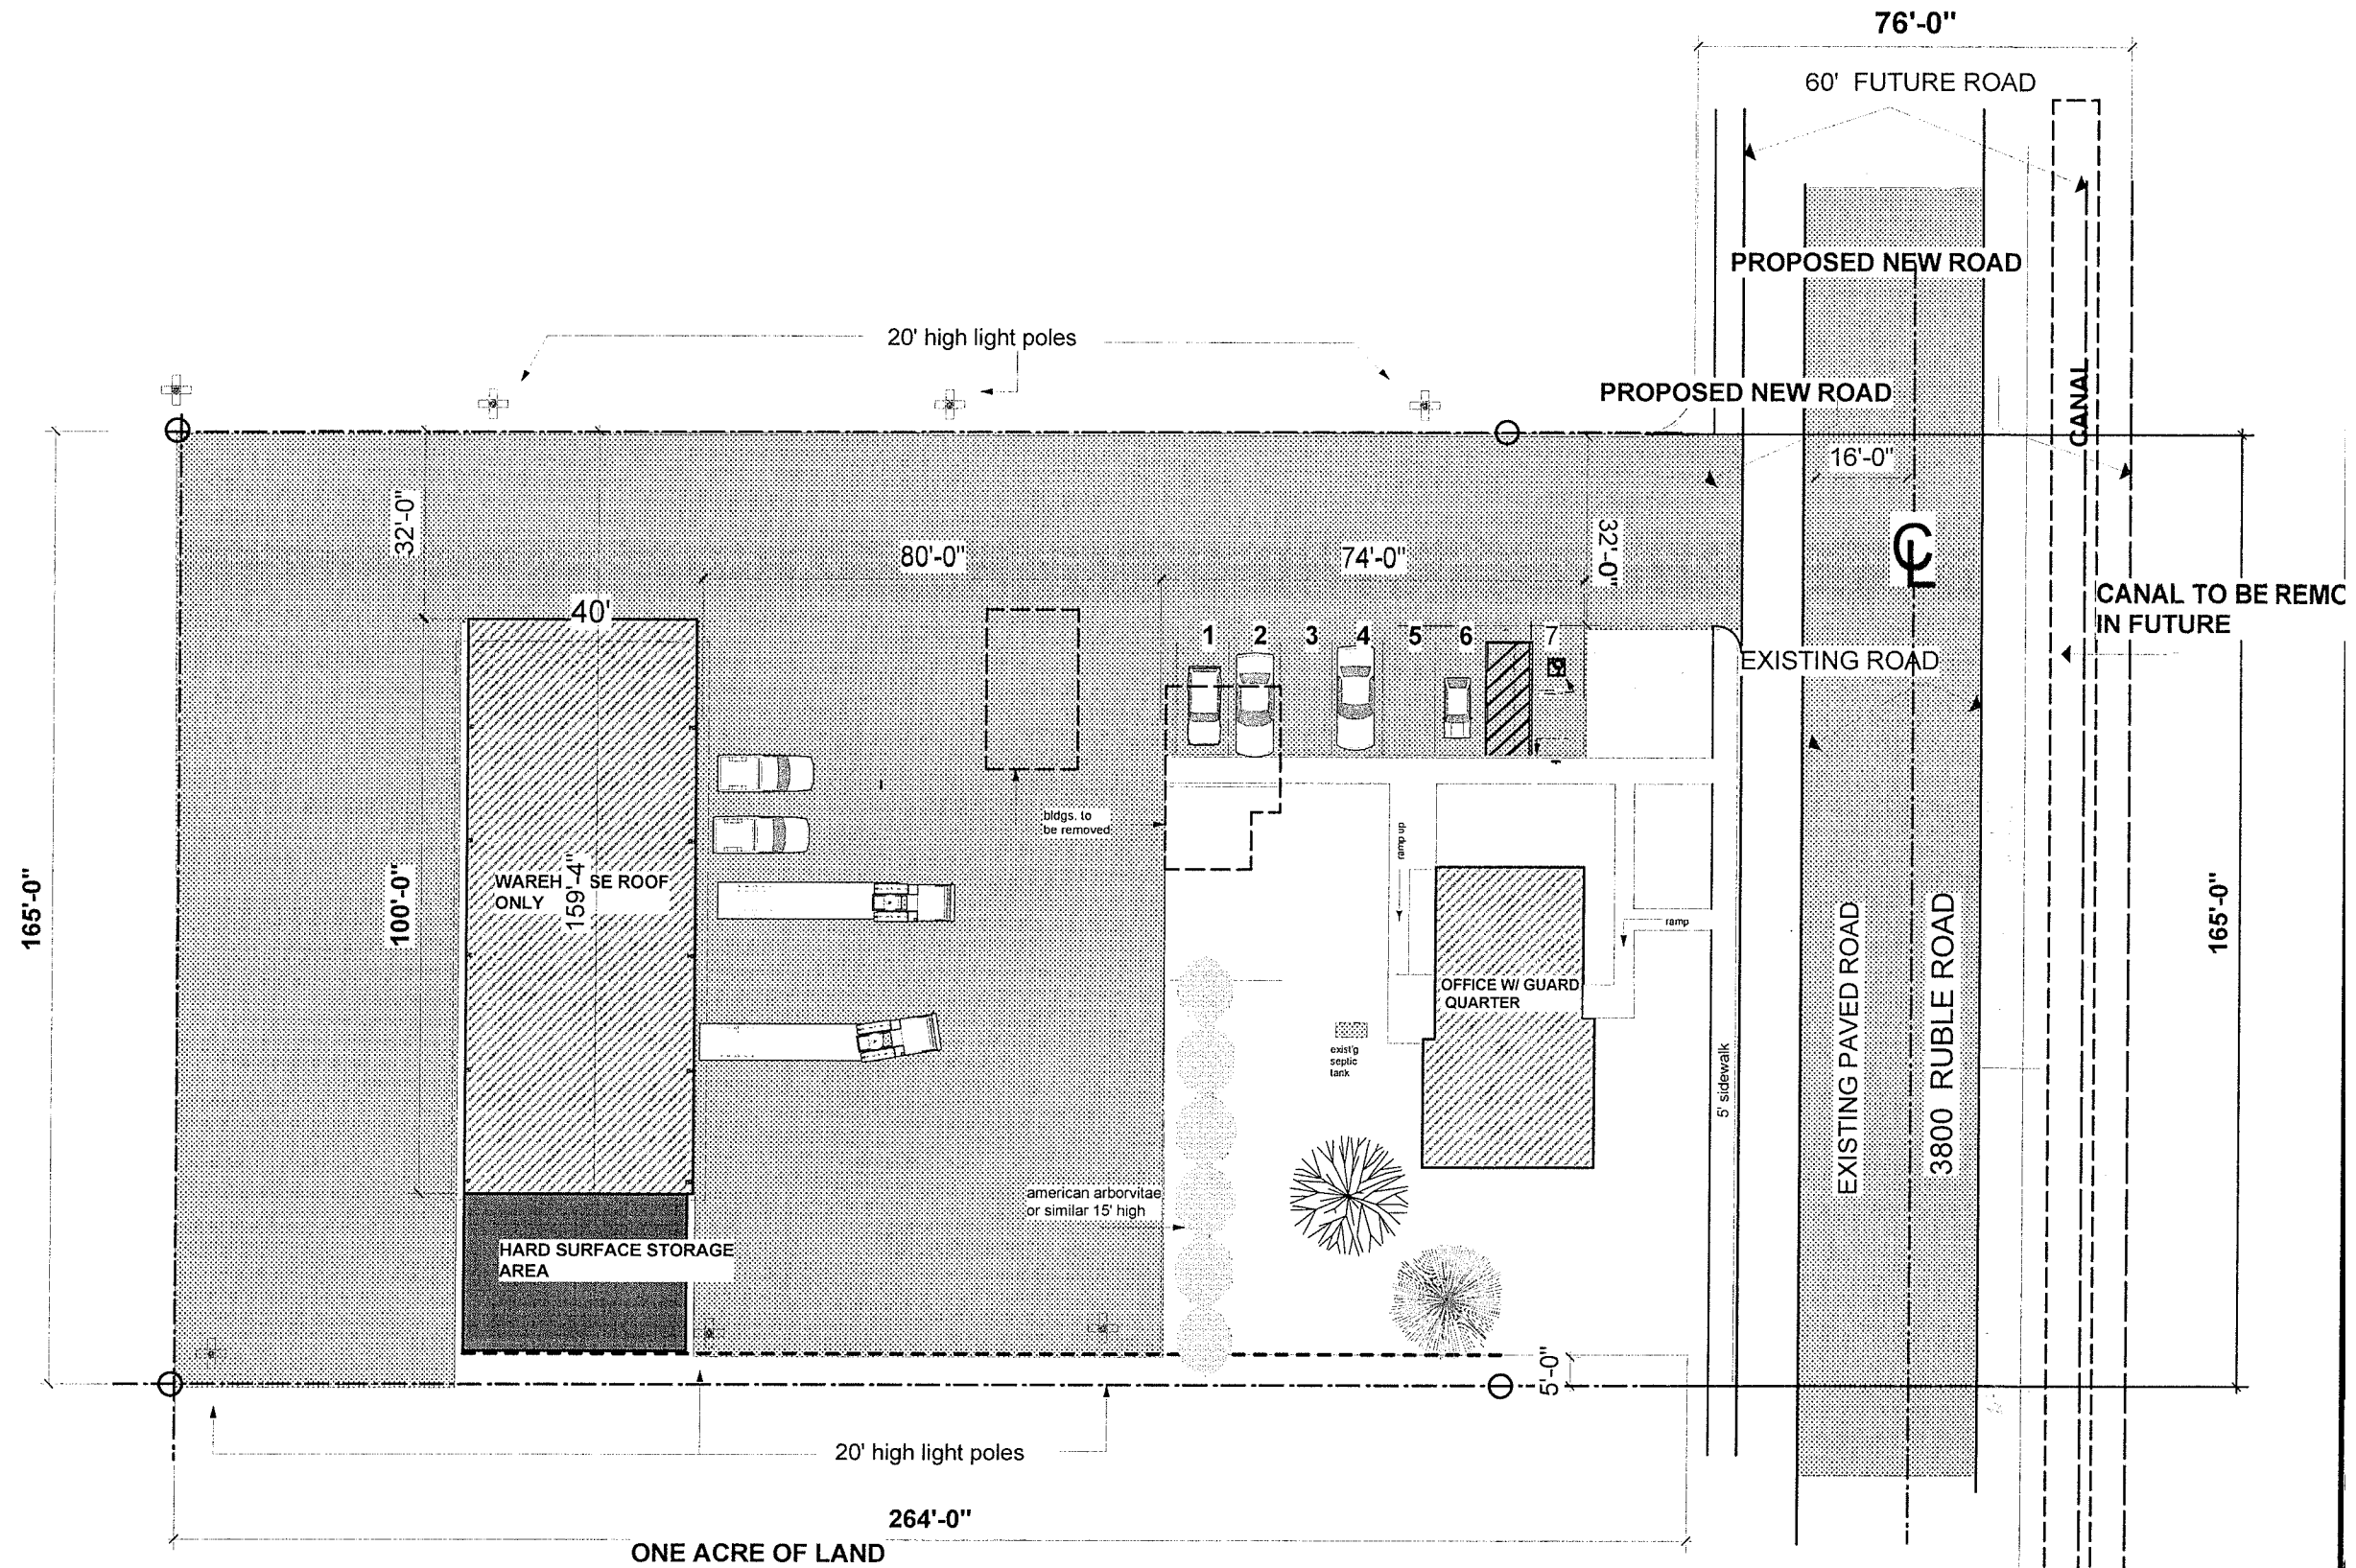


SITE PLAN
1/16" = 1'

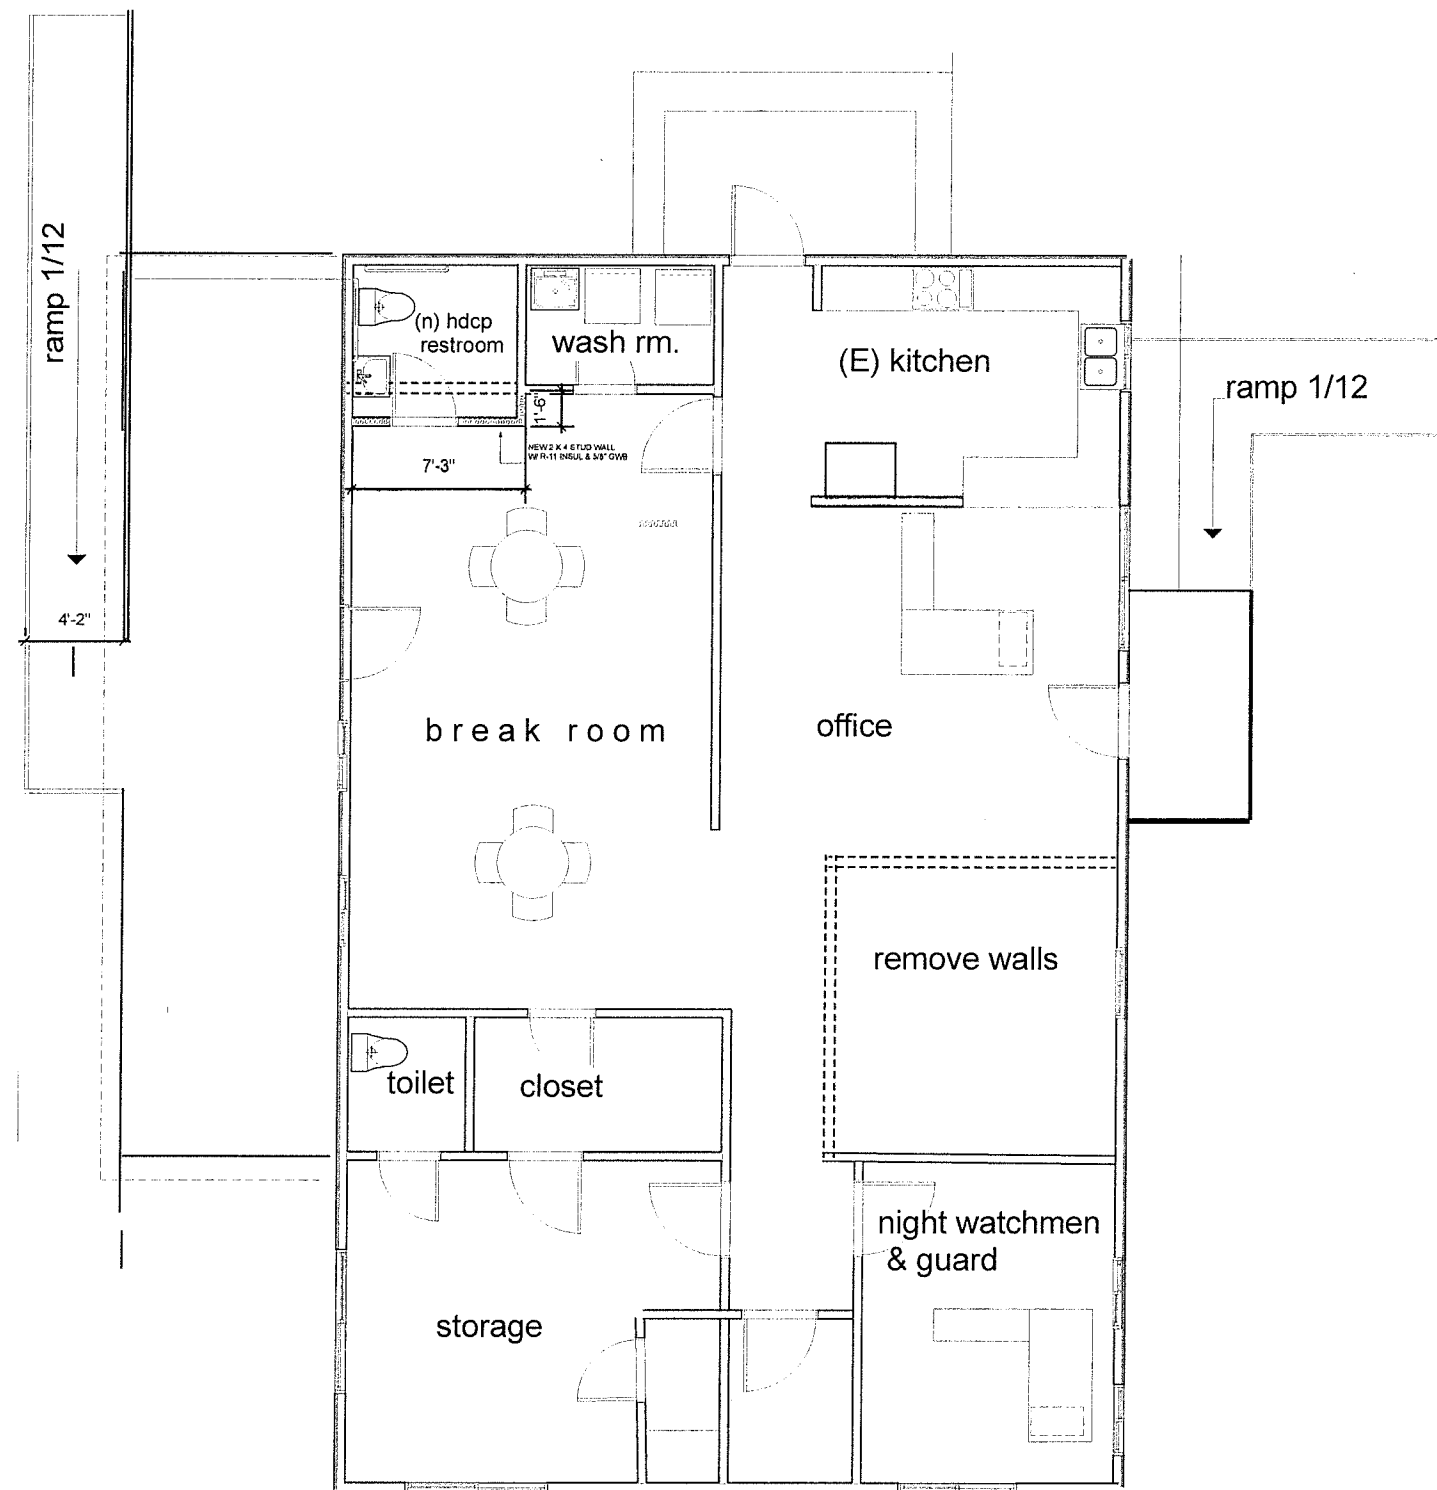


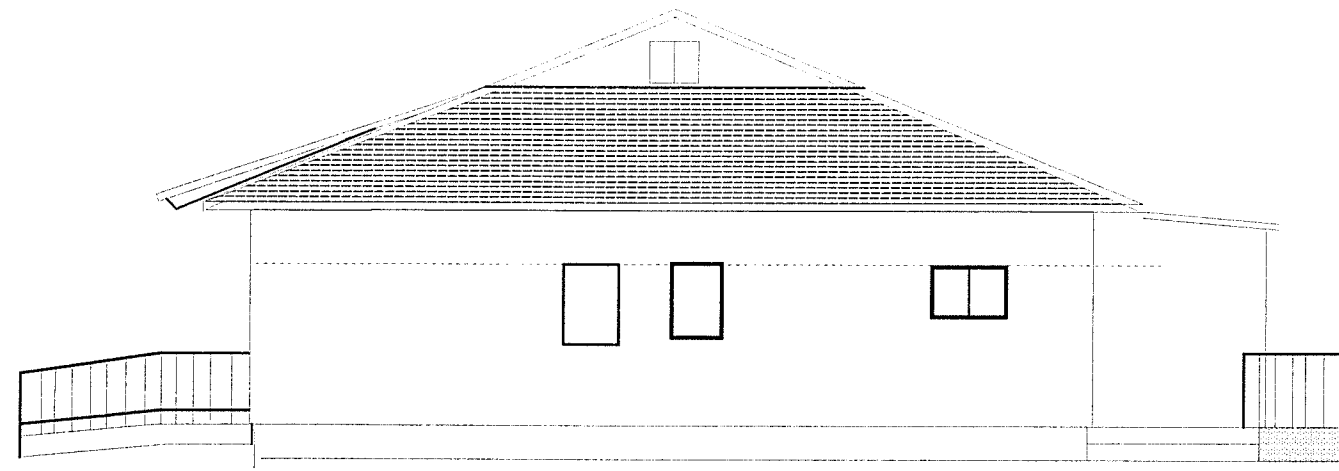


WEST

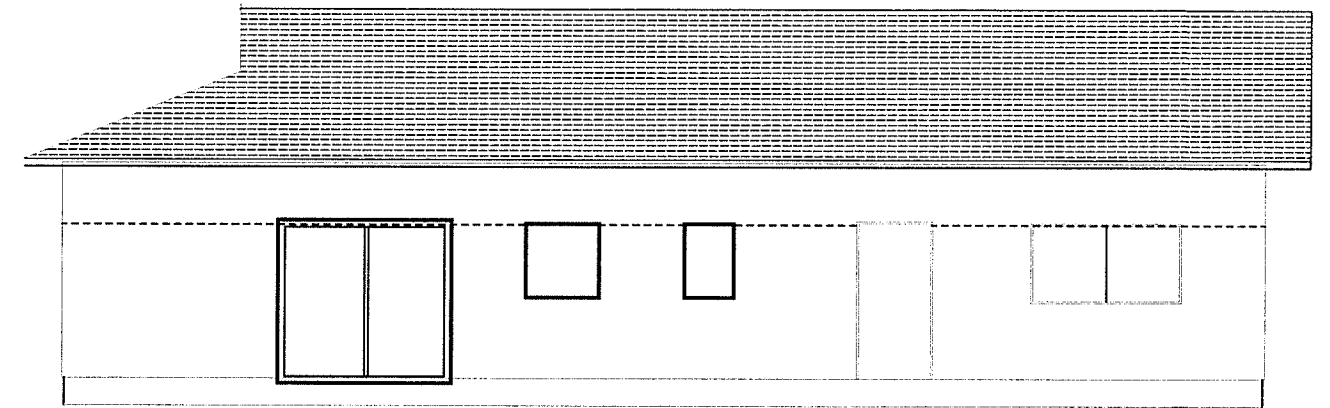


SOUTH

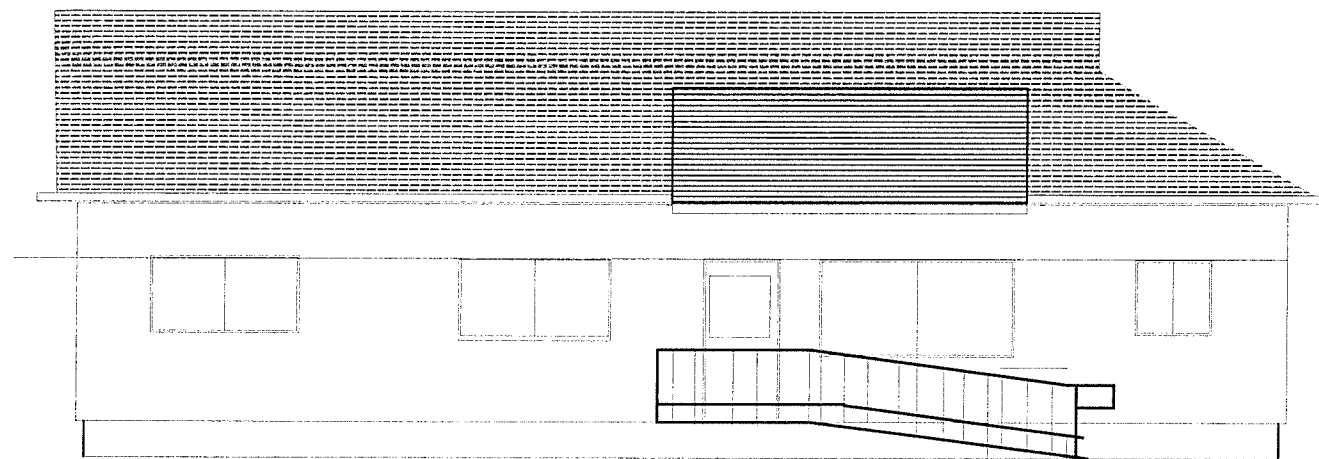

NORTH

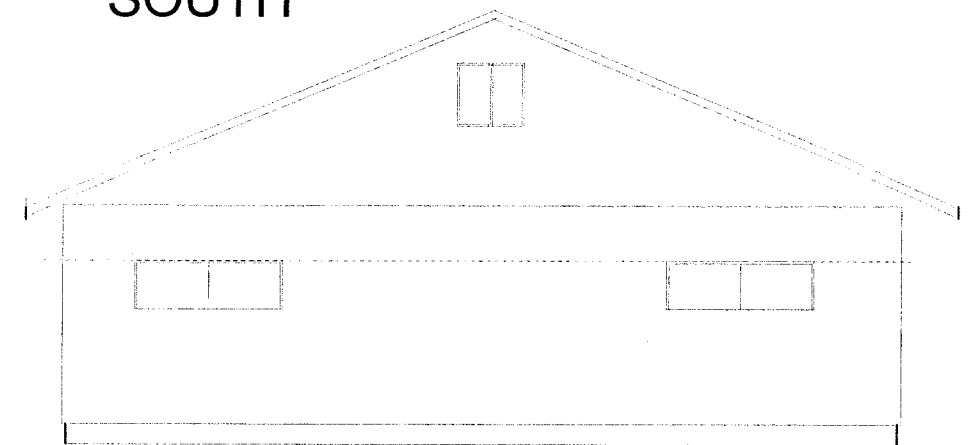

EAST

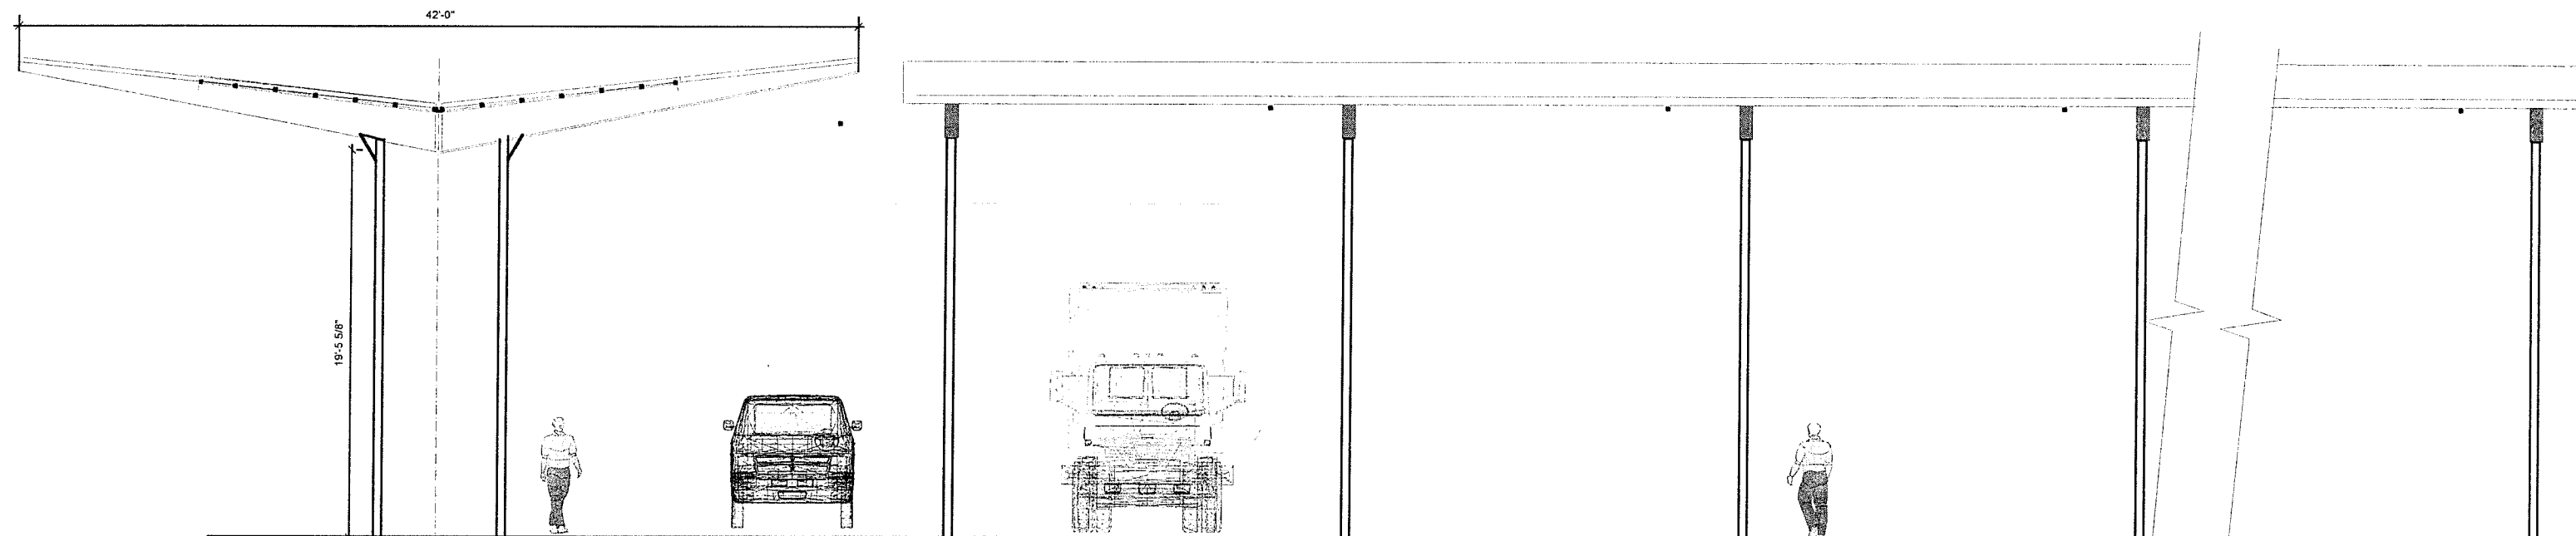

COVERED WAREHOUSE