


REVISED
RECEIVED

OCT 21 2019

CITY OF TURLOCK
PLANNING DIVISION

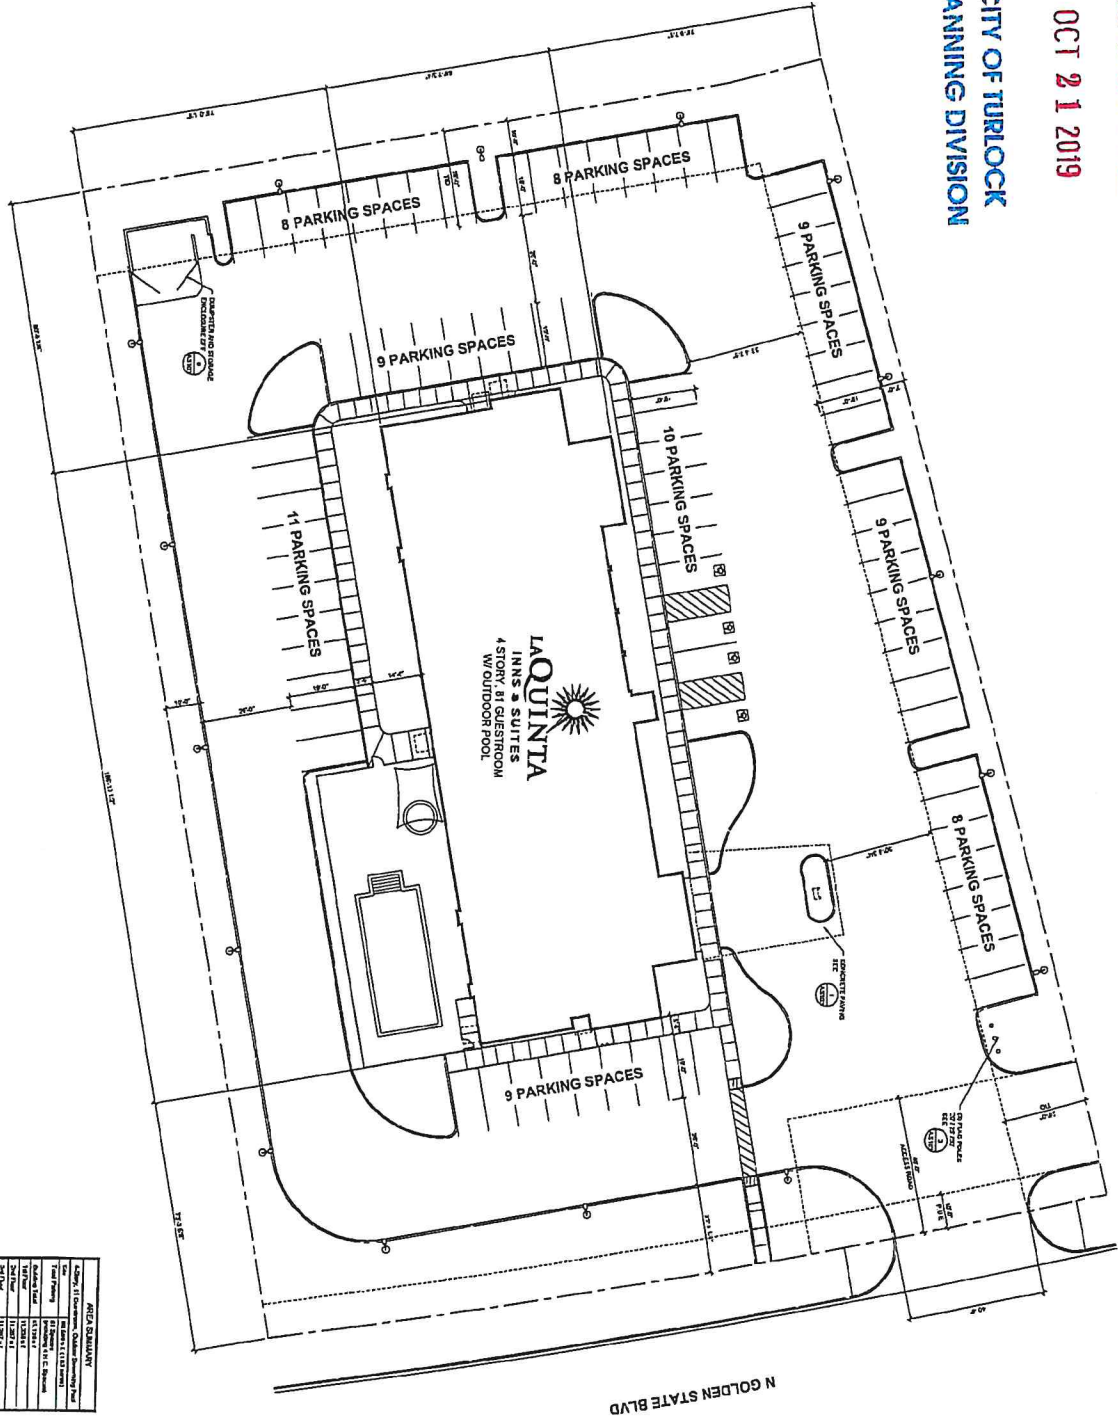


AREA SUMMARY	
Lot Area	10,000.00
Building Area	10,000.00
Pool Area	10,000.00
Other Area	10,000.00
Total Area	40,000.00



12 SITE PLAN

SHIHARI INVESTMENT LLC
LA QUINTA INN & SUITES #539556/7258
APN 087-001-068
4475N. GOLDEN STATE BLVD
TURLOCK, CA

A10

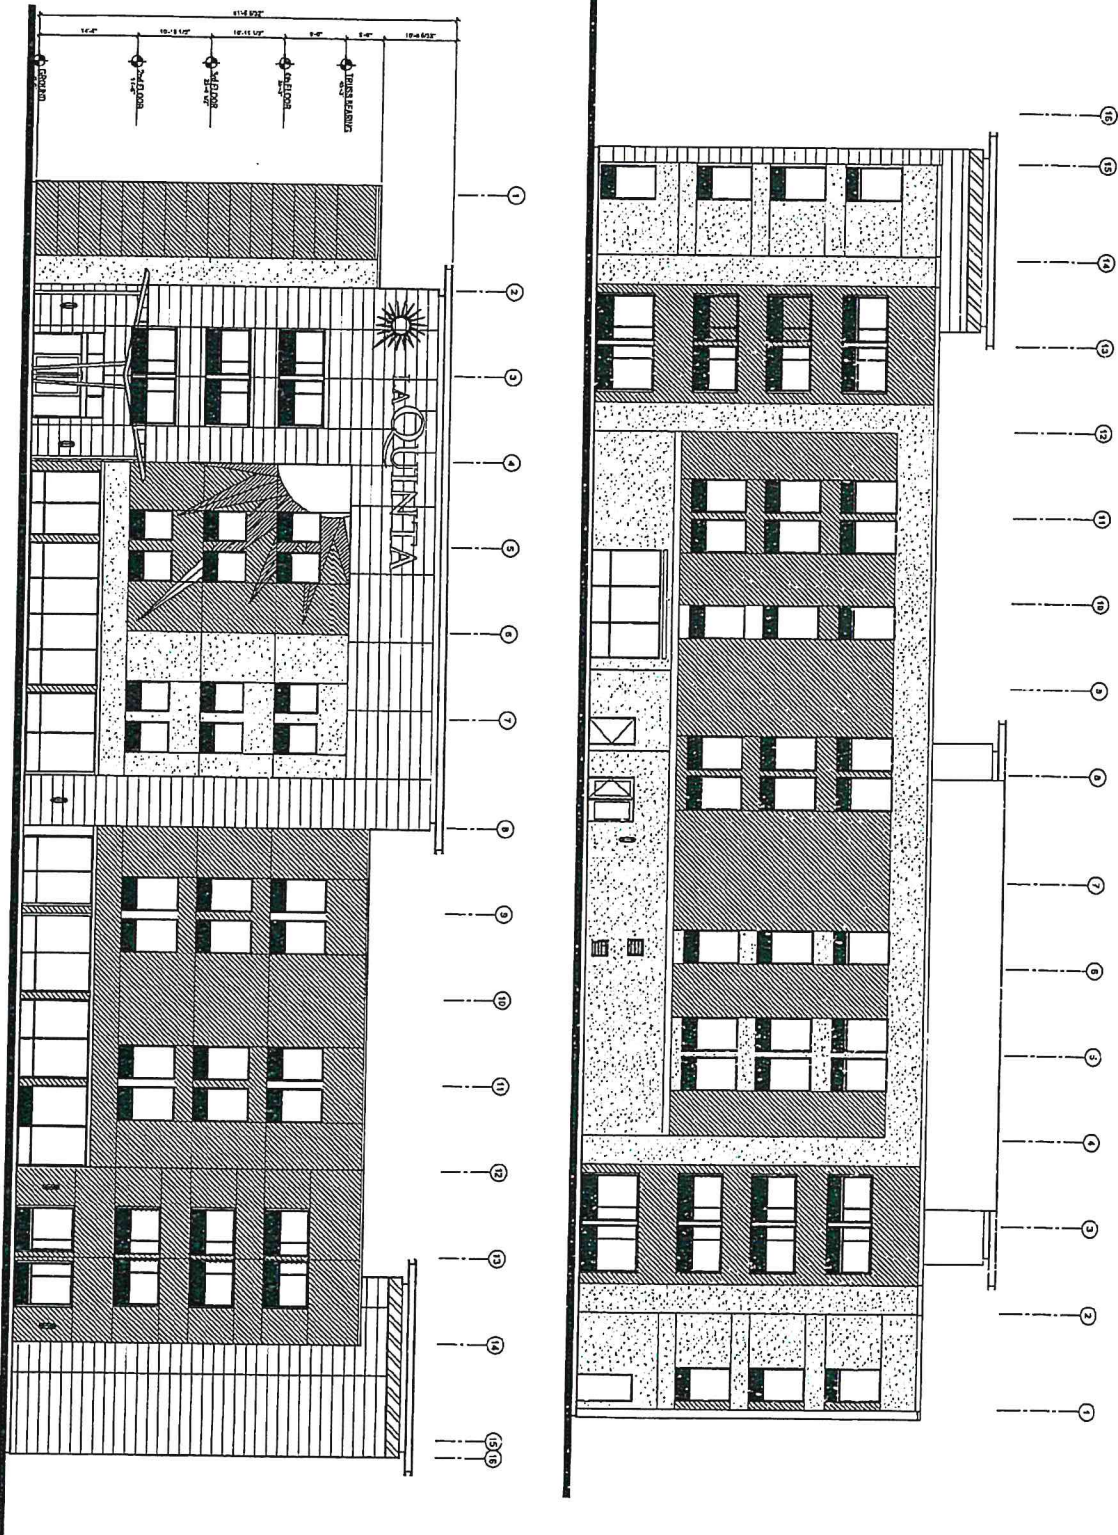


A31

DATE: 10/1/11
PROJECT: LA QUINTA INN & SUITES #539556/7258
SHEET: 12

PROJECT DRAWINGS FOR

SHIHARI INVESTMENT LLC
LA QUINTA INN & SUITES #539556/7258
APN 087-001-086
4475N, GOLDEN STATE BLVD
TURLOCK, CA

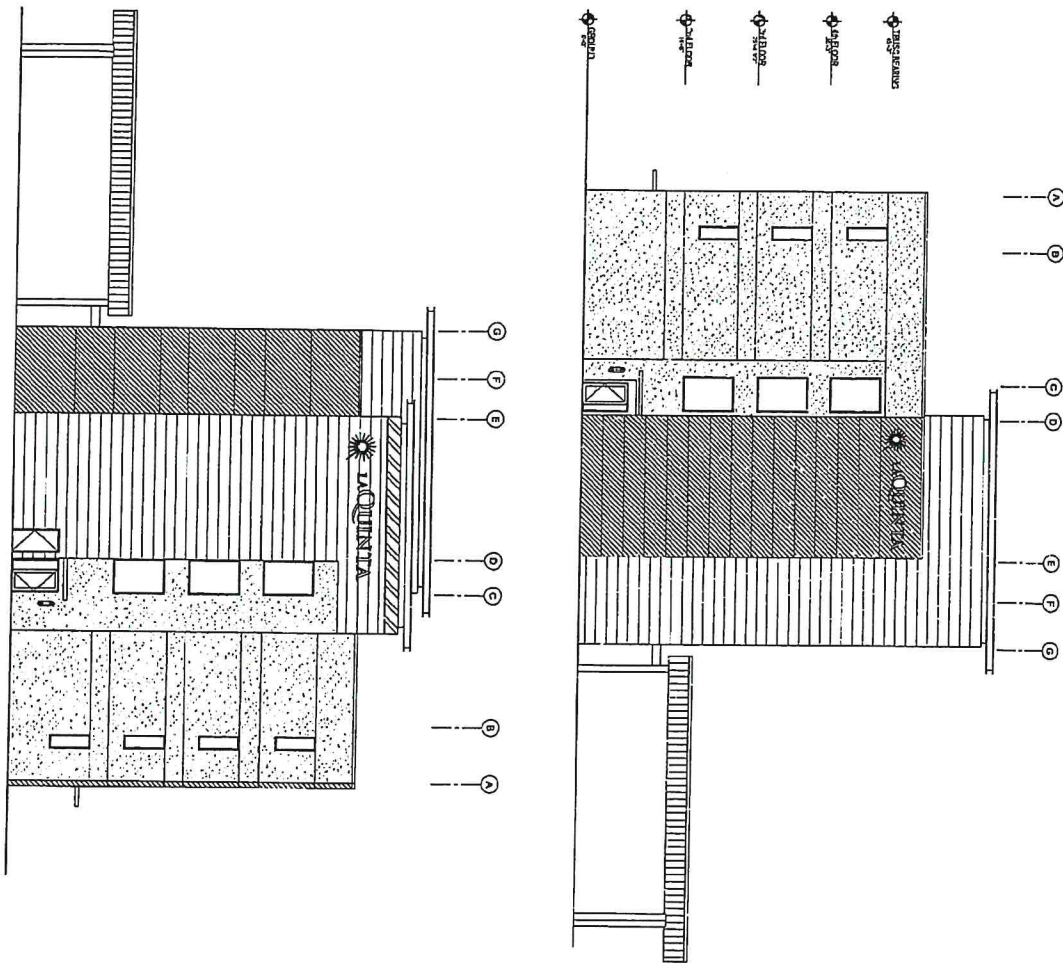

SHIHARI INVESTMENT LLC
 LA QUINTA INN & SUITES #539556/7258
 APN 087-001-088
 4475N. GOLDEN STATE BLVD
 TURLOCK, CA